


DATE: 6/13/2017 4:13:07 PM
FILE: c:\projectwise\dannenbaum-hcrma\workdir\enrique.flores\ans28679\SH 365_0031_TCP_detour_Highline.pb01.dgn

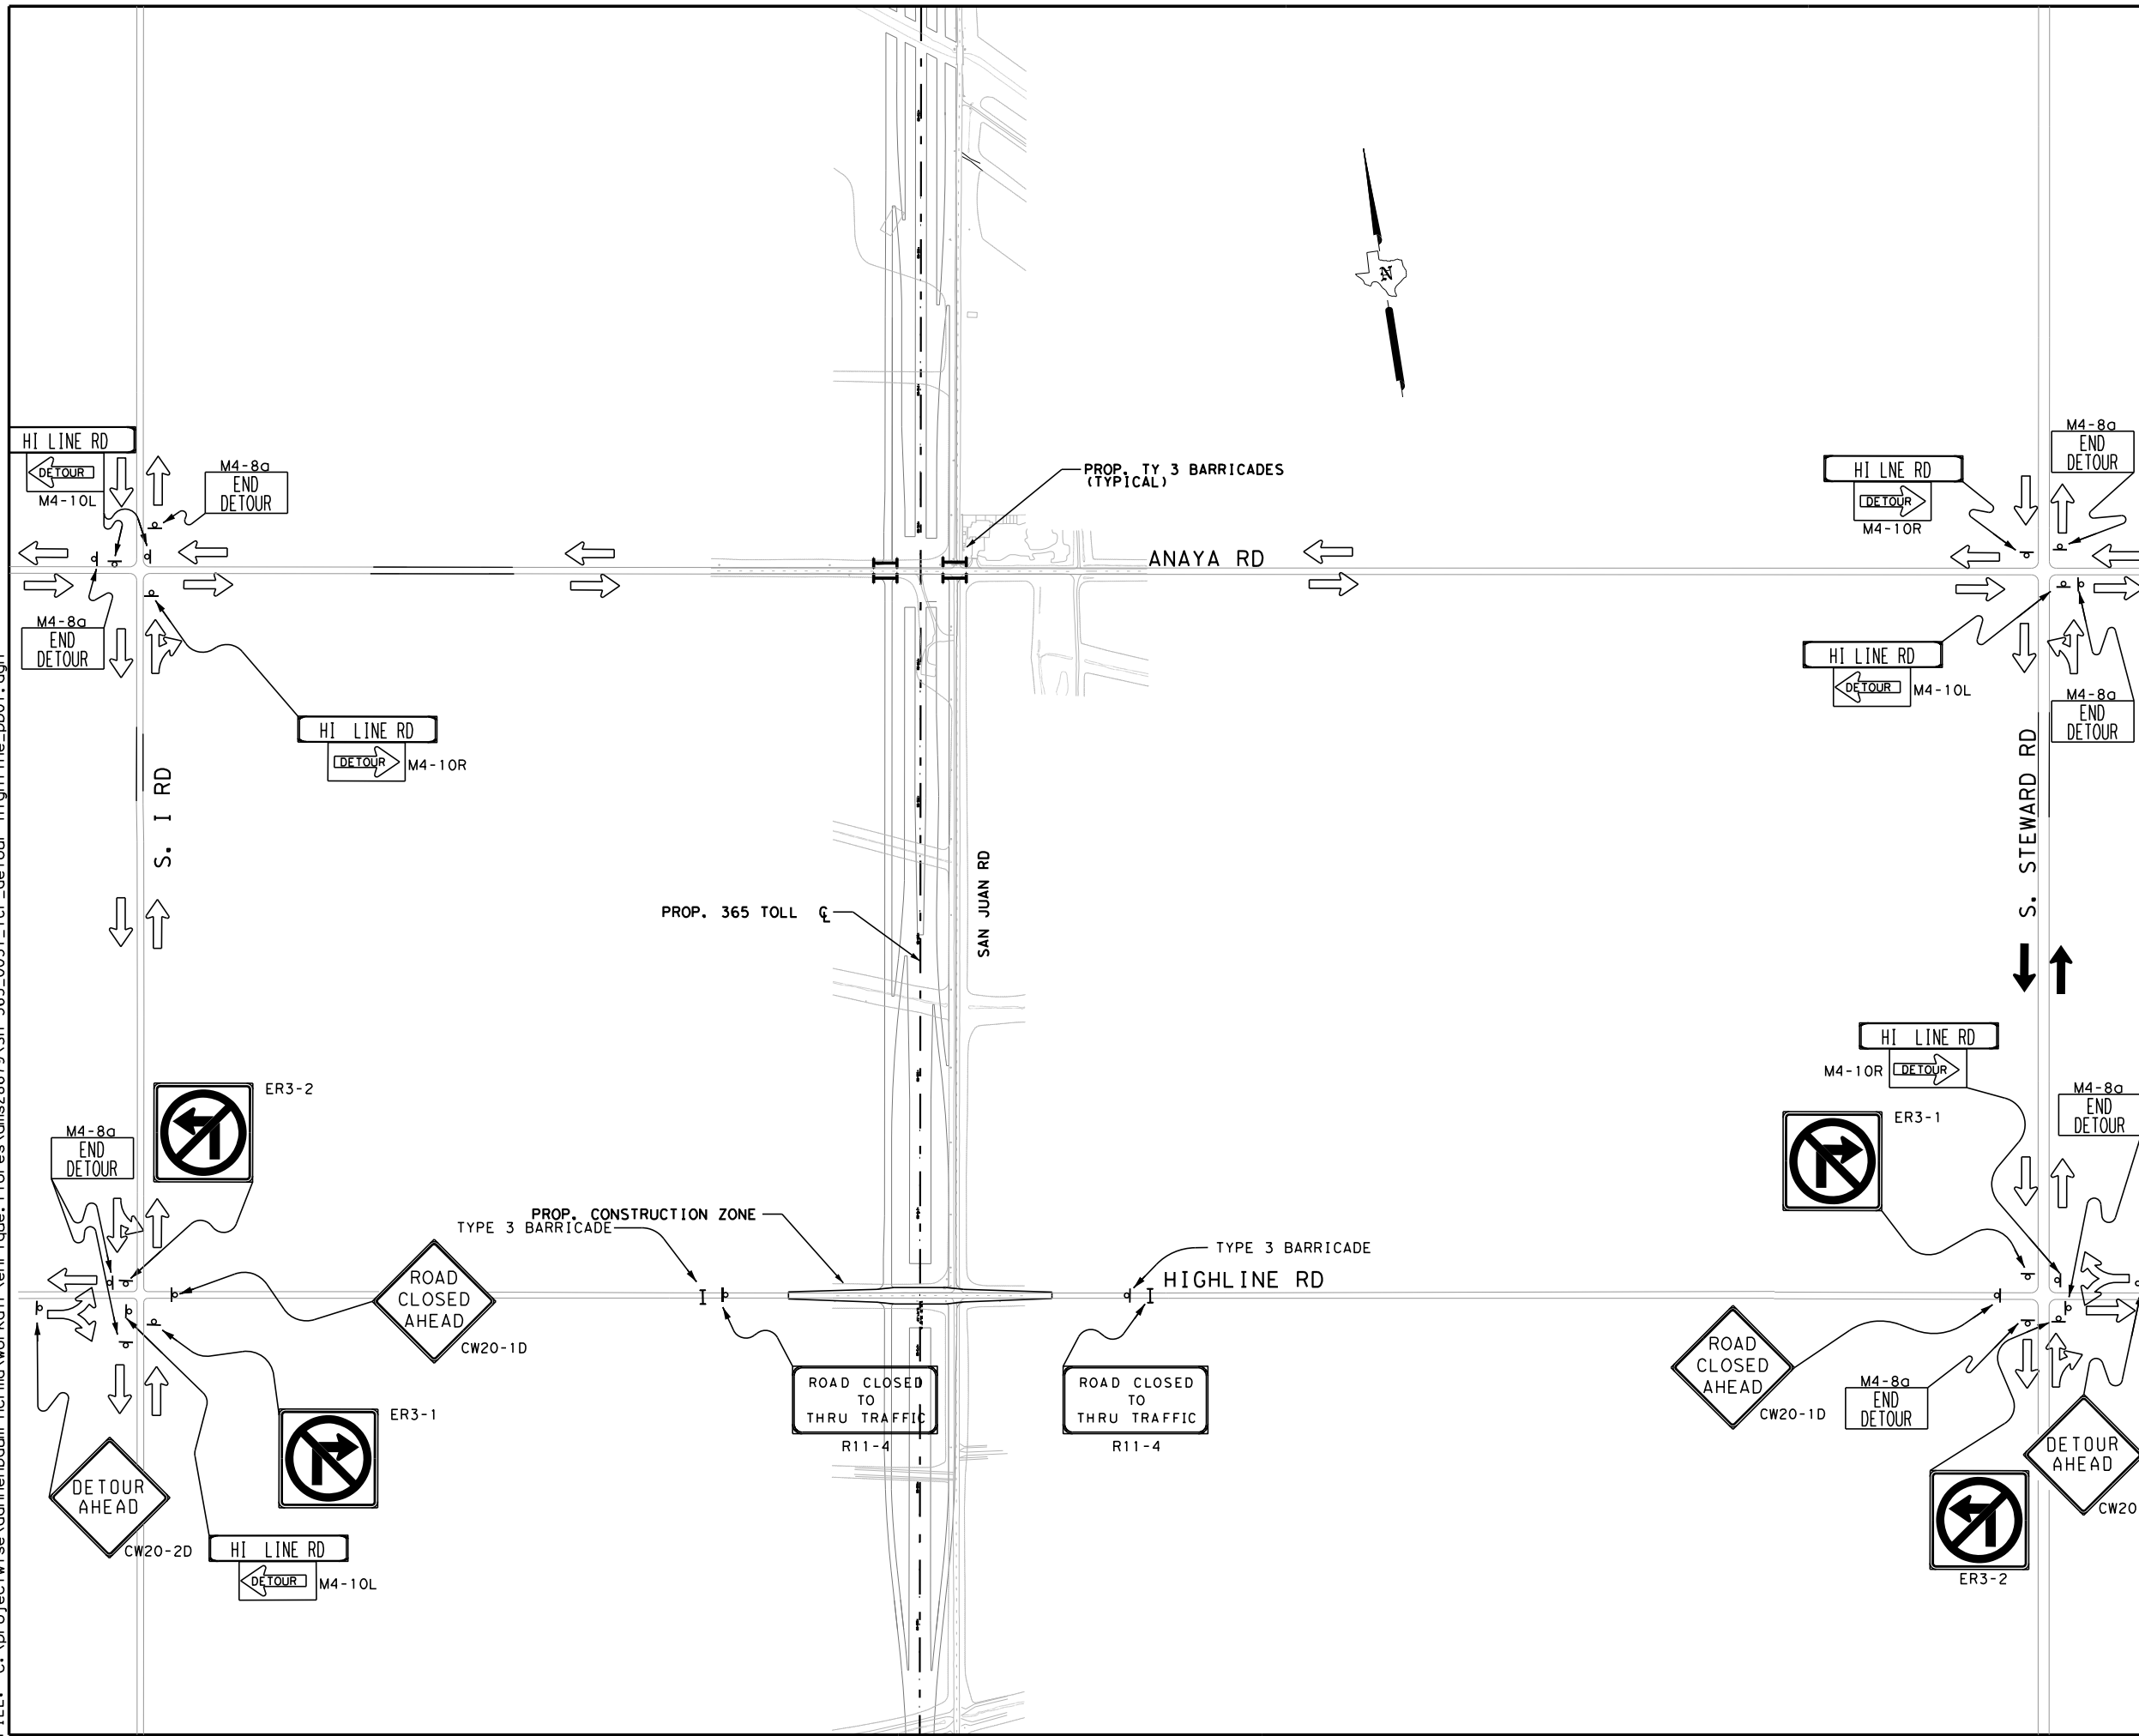

LEGEND	
	CONSTRUCTION PHASE
	DIRECTION OF TRAFFIC FLOW
	TYPE 3 BARRICADE
	CONSTRUCTION SIGN
	SIGN SPACING = 500'

- NOTE:
1. SEE TRAFFIC CONTROL PLANS PROJECT BARRICADES FOR ADDITIONAL SIGNS.
 2. SEE REMOVAL OF ITEMS FOR MORE INFORMATION ON ITEMS TO BE REMOVED.
 3. CONTRACTOR SHALL USE AN EXPERIENCE FLAGGER WHENEVER WORK INVOLVES PUBLIC ROAD TRAFFIC.



PROGRAM MANAGEMENT CONSULTANT
DANNENBAUM
ENGINEERING CORPORATION
T.B.P.E. FIRM REGISTRATION #392
1109 NOLANA LOOP, STE 200 MCALLEN, TX 78504 (956) 582-3677



TEXAS BOARD OF PROFESSIONAL ENGINEERS #: F-1582


365 TOLL PHASE III
TRAFFIC CONTROL PLAN
HILINE ROAD
DETOUR PLAN

SCALE: 1"=600'				SHEET 5 OF 6	
DN:	CONT	SECT	JOB	HIGHWAY	
CK DN:	0921	02	368	365 TOLL	
DN:	DIST	COUNTY		SHEET NO.	
CK DN:	PHR	HIDALGO		237	
TR:					
CK TR:					

DATE: 6/13/2017 4:13:10 PM
FILE: c:\projectwise\dannenbaum-hcrma\workdir\enrique.flores\dms28679\SH 365_0031_TCPHigh Line Rd.01.dgn

SHEET SUMMARY

STATION LIMITS LOCATION	ITEM 508	ITEM 512	ITEM 512	ITEM 512	PAVEMENT MARKINGS (ITEM 662)										ITEM 677					
	CONSTRUCTING DETOURS (STA)	PORT CTB (FUR & INST) (SNGL SLP) (TY 2) (LF)	PORT CTB (MOVE) (SNGL SLP) (TY 2) (LF)	PORT CTB (REMOVE) (SNGL SLP) (TY 2) (LF)	NON-REMOVABLE						REMOVABLE				ELIMINATING EXISTING PAVEMENT MARKINGS					
					4"WHITE SOLID (LF)	8"WHITE SOLID (LF)	24"WHITE SOLID (LF)	WORD (EA)	ARROW (EA)	4"YELLOW SOLID (LF)	4"YELLOW BROKEN (LF)	4"WHITE (DOT) (LF)	4"WHITE SOLID (LF)	4"YELLOW (DOT) (LF)	4"YELLOW SOLID (LF)	4"PAV'MT MARKINGS (LF)	8"PAV'MT MARKINGS (LF)	12"PAV'MT MARKINGS (LF)	24"PAV'MT MARKINGS (LF)	WORD (EA)
TOTAL																				

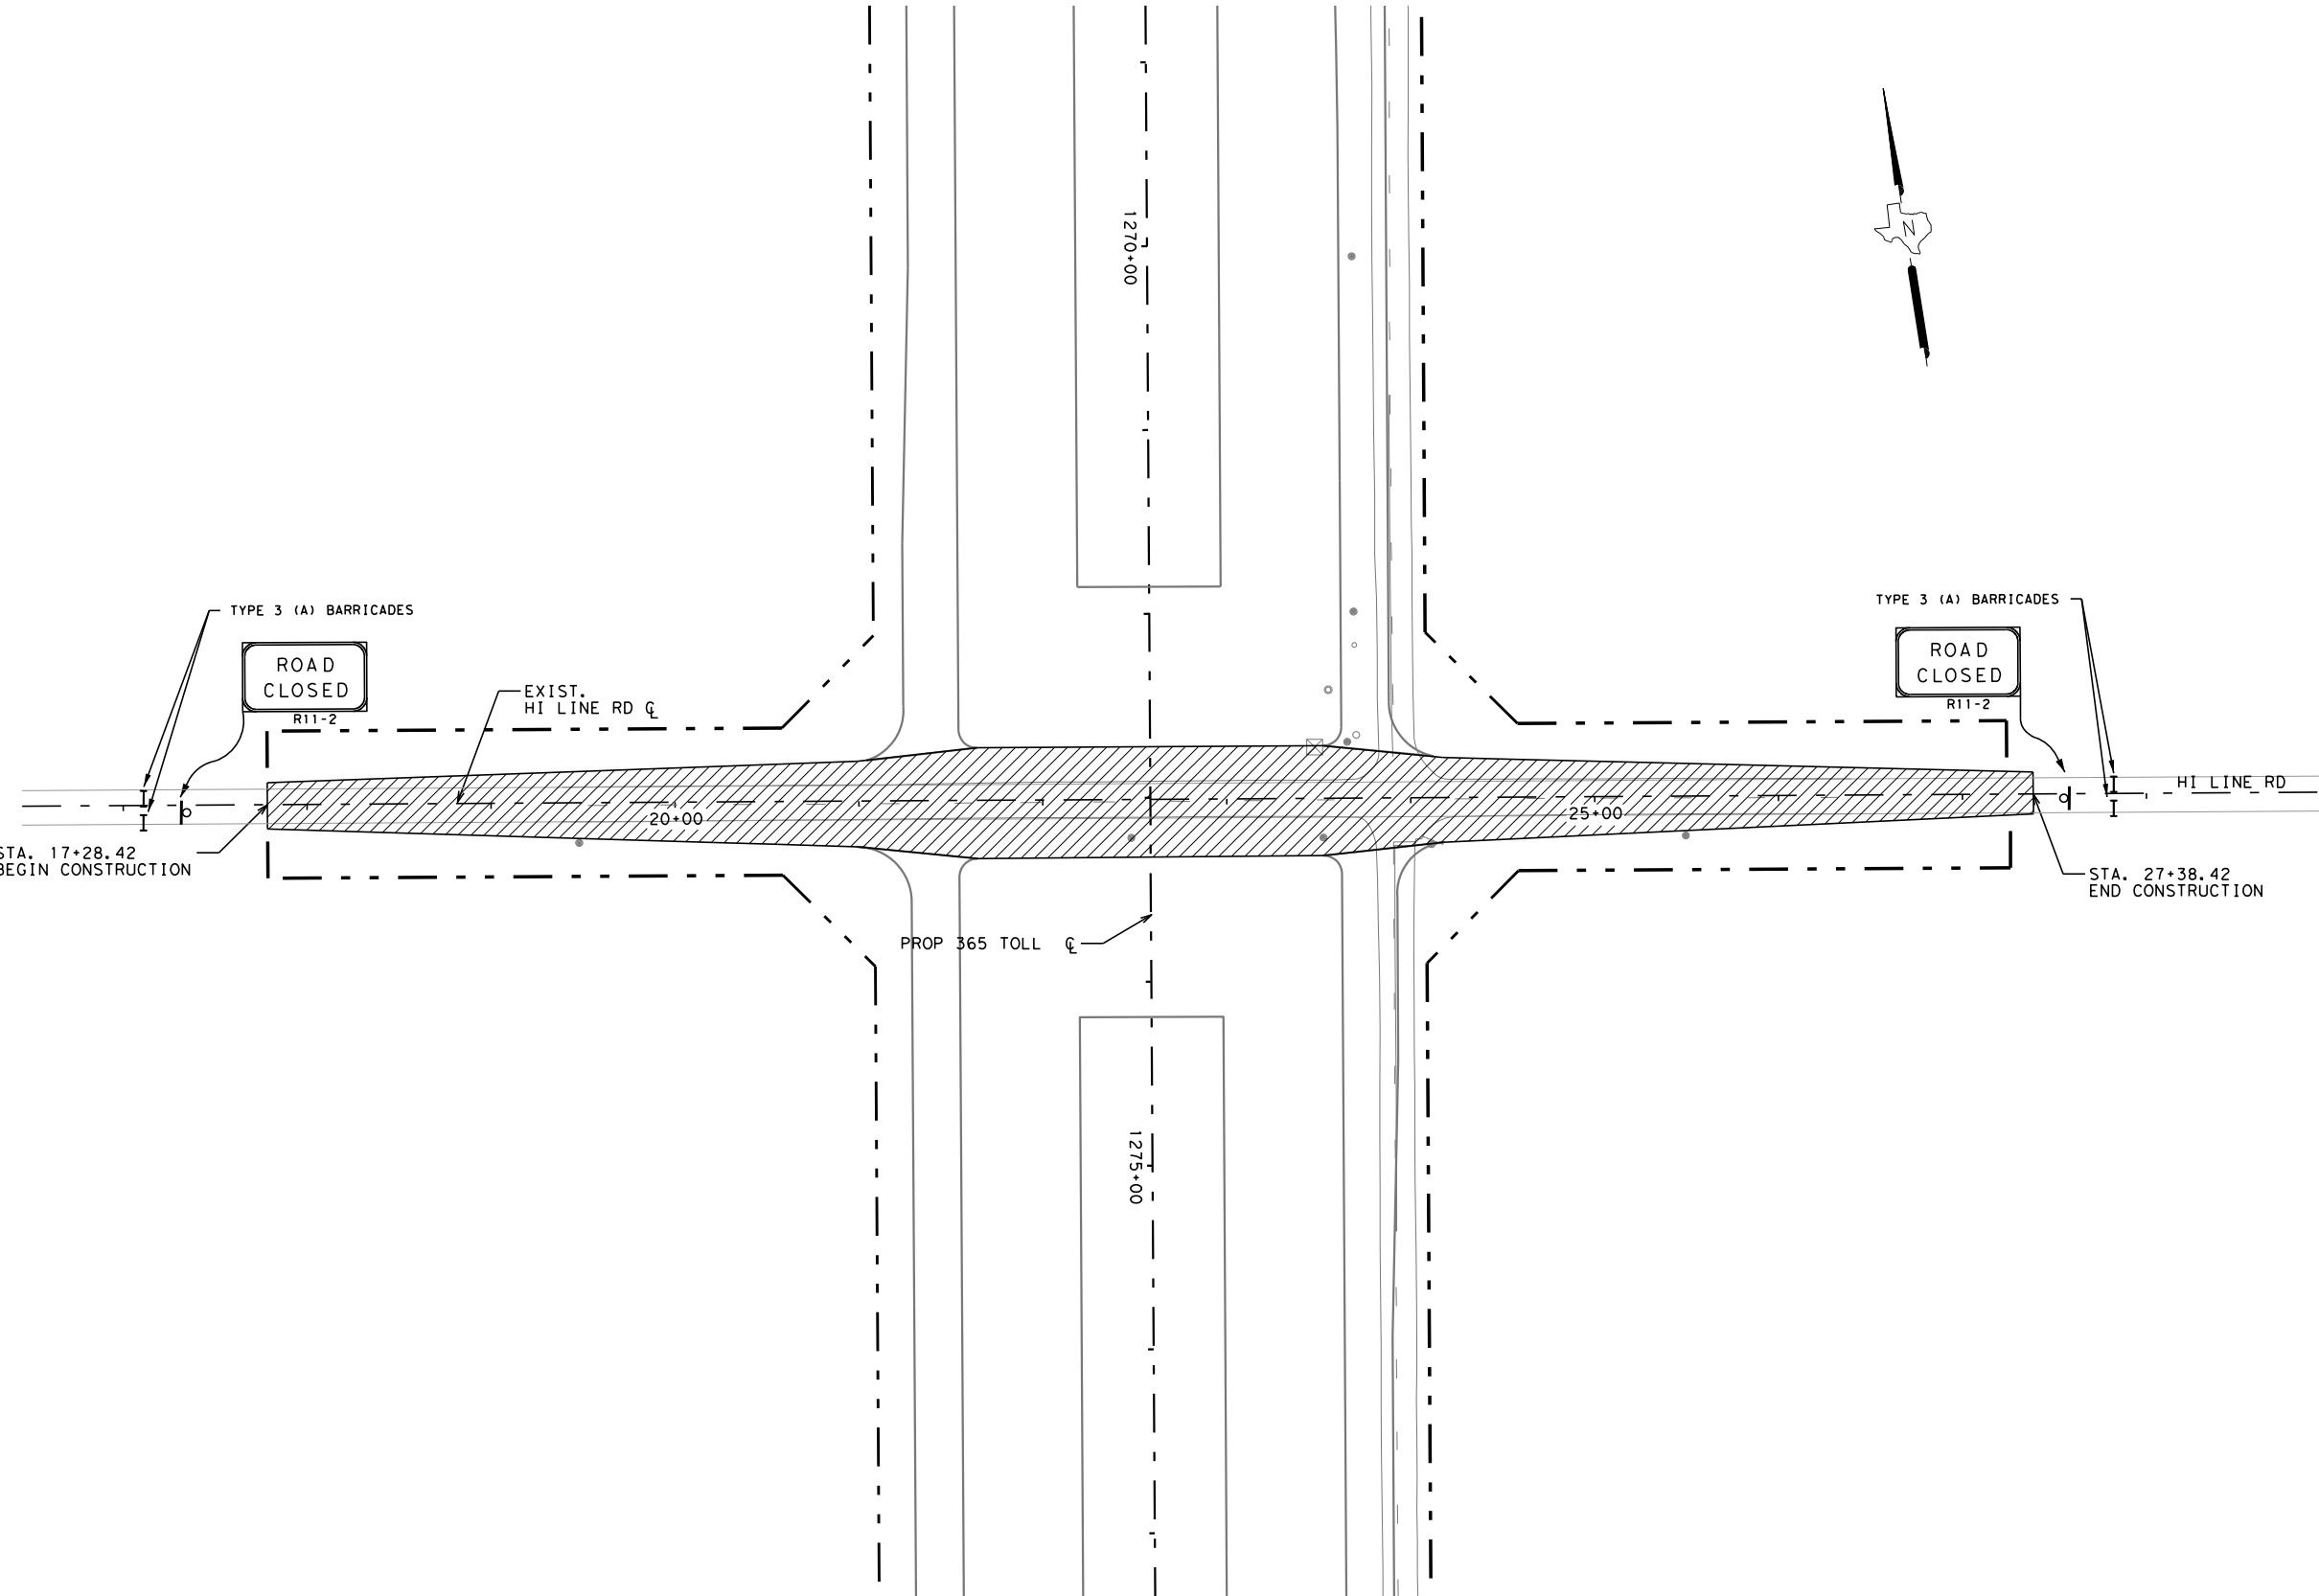

LEGEND	
	CONSTRUCTION PHASE
	WORK ZONE PVMT MARK (NON-REM) 4" WHITE SOLID
	WORK ZONE PVMT MARK (NON-REM) 4" YELLOW SOLID
	WORK ZONE PVMT MARK (NON-REM) 4" DOUBLE YELLOW SOLID W/ ONE TY II-A-A PAVMENT MARKER SPACED AT EVERY 40'
	WORK ZONE PVMT MARK (REM) 4" WHITE SOLID
	WORK ZONE PVMT MARK (REM) WHITE 4" (DOT)
	WORK ZONE PVMT MARK (REM) 4" DOUBLE YELLOW SOLID W/ ONE TY II-A-A PAVMENT MARKER SPACED AT EVERY 40'
	WORK ZONE PVMT MARK (REM) 4" YELLOW (DOT)
	WORK ZONE PVMT MARK (NON-REM) 24" WHITE SOLID
	WORK ZONE PVMT MARK (NON-REM) 8" WHITE SOLID
	WORK ZONE PVMT MARK (REM) 8" WHITE (DOT)
	WORK ZONE PVMT MARK (NON-REM) 4" WHITE BROKEN W/ TWO TY I-C PAVMENT MARKER SPACED AT EVERY 40'
	DIRECTION OF TRAFFIC FLOW
	TYPE 3 BARRICADE
	CHANNELIZING DEVICE
	CONSTRUCTION SIGN

NOTE: CONTRACTOR SHALL USE AN EXPERIENCE FLAGGER WHENEVER WORK INVOLVES PUBLIC ROAD TRAFFIC.

NOTES:

- REFER TO TYPICAL SECTIONS FOR SIDE SLOPES. THE CONTRACTOR WILL SHOULDER UP DAILY.
- FOR CHANNELIZING DEVICE SPACING AND TAPER LENGTHS. SEE PHASE II DETOUR LAYOUTS AS PER BC (9)-14 STANDARDS.
- FOR SIGN SPACING, SEE BC (2)-14.



PROGRAM MANAGEMENT CONSULTANT
DANNENBAUM
ENGINEERING CORPORATION
T.B.P.E. FIRM REGISTRATION #392
1109 NOLANA LOOP, STE 200 MCALLEN, TX 78504 (956) 682-3677



S&B INFRASTRUCTURE, LTD.
TEXAS BOARD OF PROFESSIONAL ENGINEERS #: F-1582

HI LINE RD
PHASE III
TRAFFIC CONTROL PLAN

SCALE:
HOR: 1" = 100'

SHEET 6 OF 6

DN:	CONT	SECT	JOB	HIGHWAY
CK DN:	0921	02	368	365 TOLL
DN:	DIST	COUNTY	SHEET NO.	
CK DN:	PHR	HIDALGO	238	
TR:				
CK TR:				